
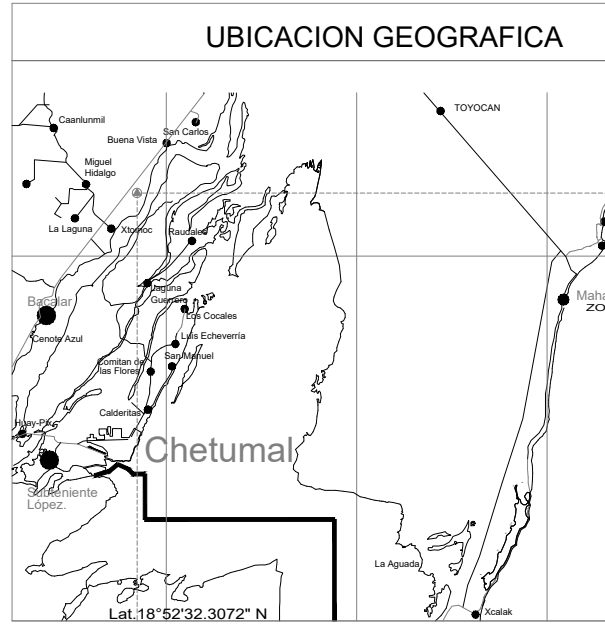
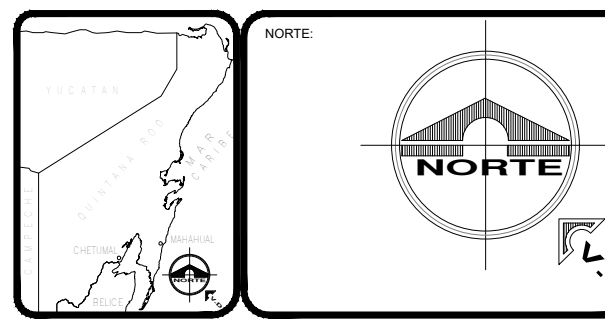


CUADRO DE CONSTRUCCION						
LADO		RUMBO	DISTANCIA	V	COORDENADAS	
EST	PV				Y	X
				1	2,082,730.5236	366,704.1592
1	2	S 81°52'38.93" E	100.91	2	2,082,716.2664	366,804.0541
2	3	S 21°27'06.54" W	52.02	3	2,082,667.8494	366,785.0292
3	4	N 81°51'56.09" W	102.31	4	2,082,682.3253	366,683.7522
4	1	N 22°56'51.48" E	52.34	1	2,082,730.5236	366,704.1592
SUPERFICIE = 5,142.32 m ²						

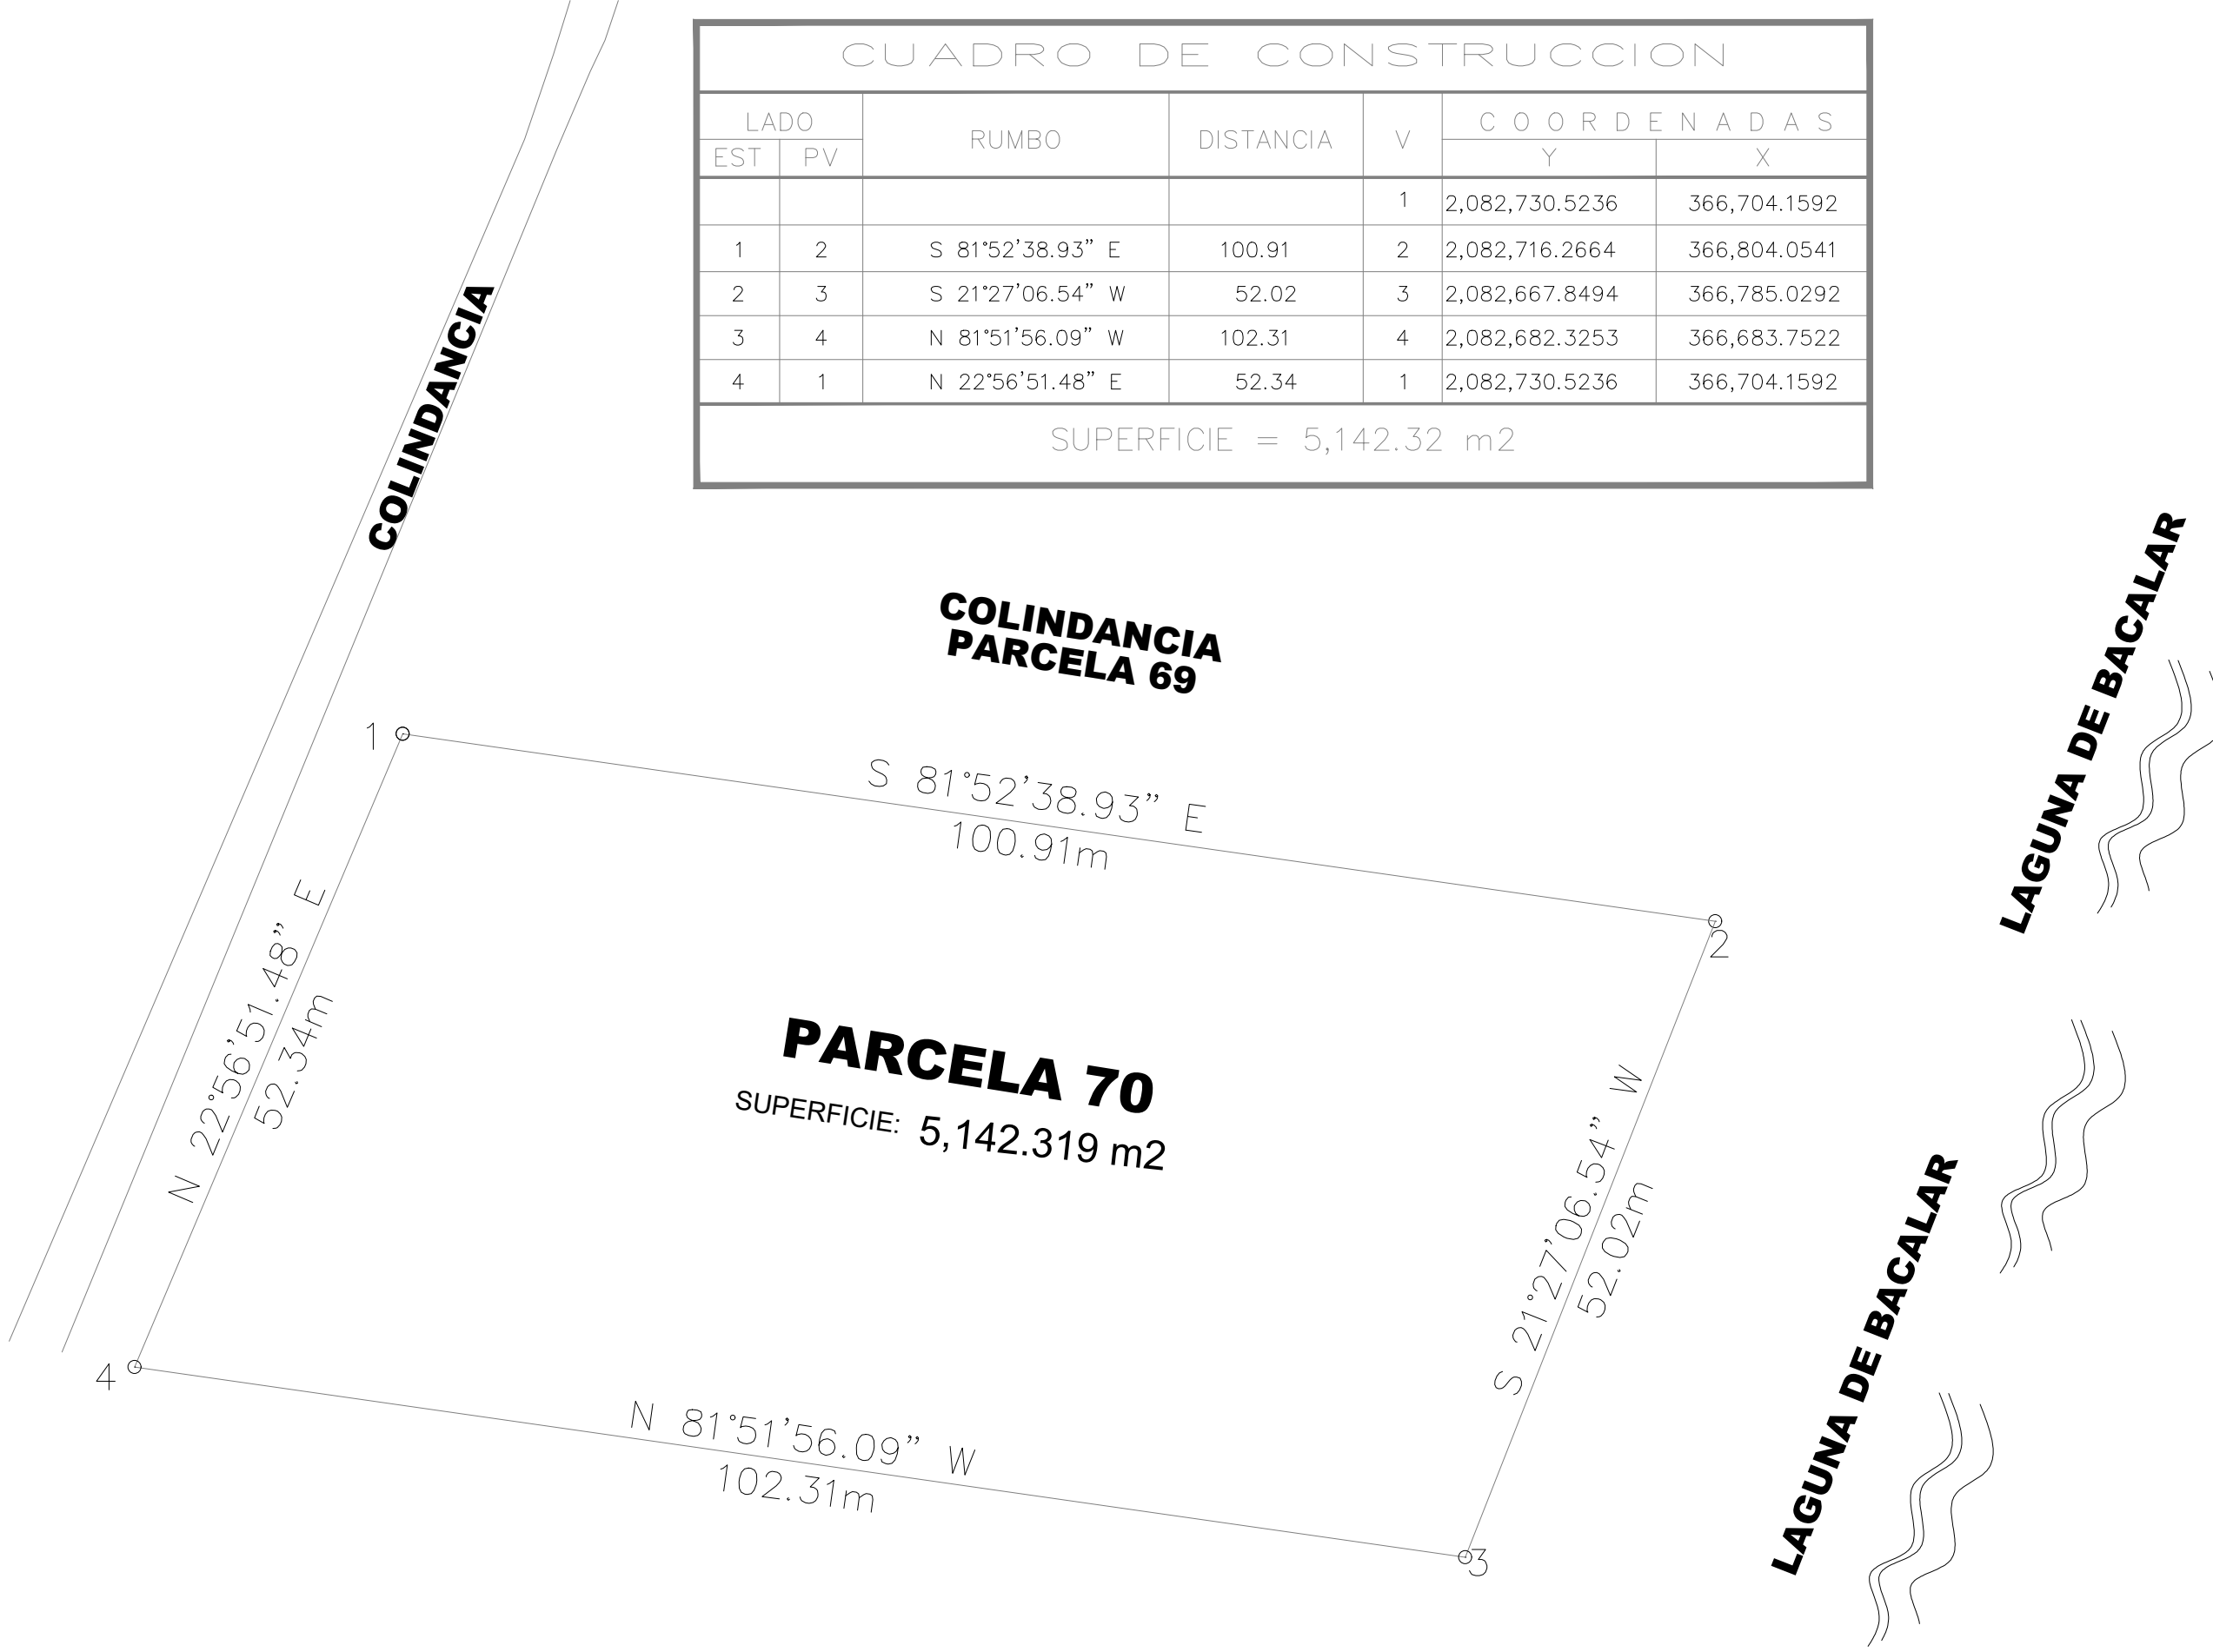

PROYECTO CARTOGRAFIA

DATUM

ELIPSOIDE

ZONA DATUM

PLANO TOPOGRAFICO DEL PREDIO DENOMINADO

" NOMBRE DEL PREDIO "

PROPIETARIO: NOMBRE DEL PROPIETARIO

MUNICIPIO: BACALAR

ESTADO: QUINTANA ROO

SUPERFICIE: 5,142.319 m²

FECHA: JUN

ESCALA:

DIBUJO: TEKRO

ELABORÓ: TEKRO